


PT #	DESCRIPTION	NORTHING	EASTING
1	FENCE	418945.252	418945.252
2	FENCE	419015.336	418945.252
3	FENCE	419096.751	418945.252
4	FENCE	419096.884	418945.252
5	P.I. ACCESS RD	419051.474	419051.474
6	P.I. ACCESS RD	419224.828	419224.828

- NOTES:**
1. STRIP AND STOCKPILE ORGANICS
 2. FILL MATERIALS TO BE APPROVED BY ENGINEER
 3. COORDINATES PROVIDED ARE UTM NAD 83
 4. CONTOUR INTERVALS 0.2m

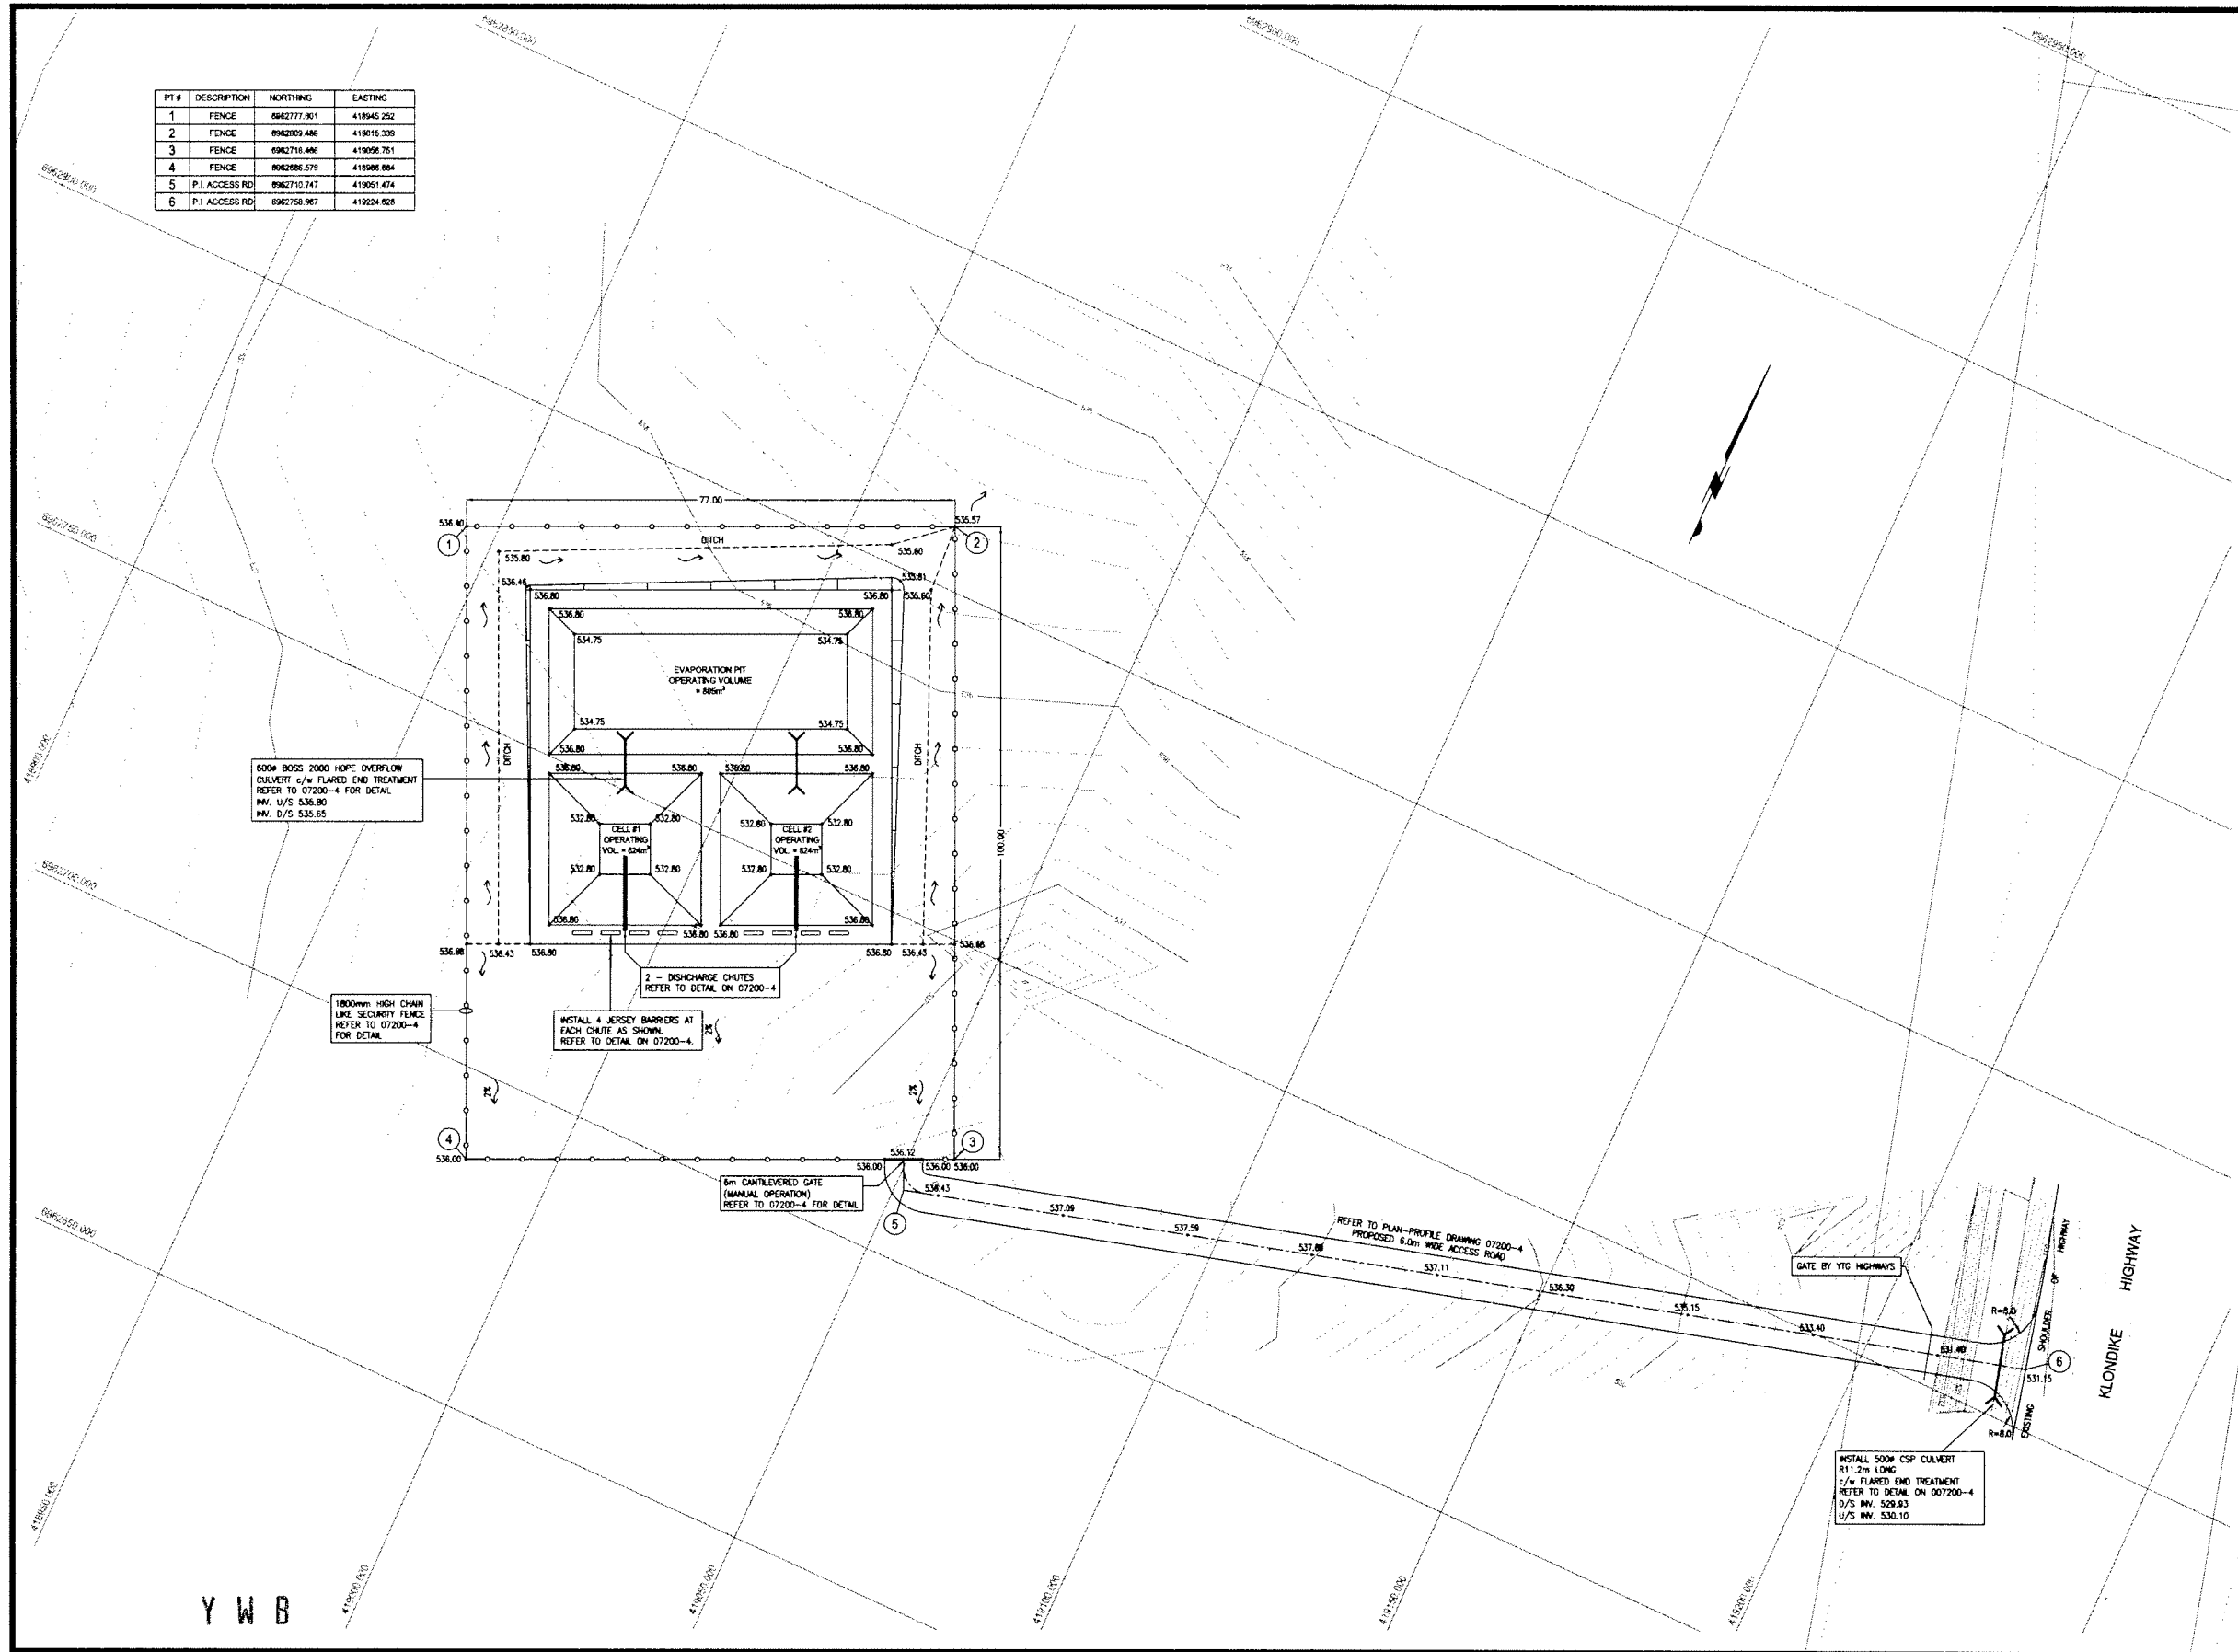

2007-200

Quest Engineering Group

1 ISSUED FOR REVIEW APR 4 2007 VM

VISTA TEK LTD

803 WOOD ST. WHITEHORSE, YT, Y1A 2G6
867-383-3488 867-383-3485 FAX

S.F.N. PROPOSED SEPTIC PIT

PELLY CROSSING

SITE PLAN

DESIGNED BY	SCALE
VM	1:500 @ A1
CHECKED BY	DATE
SB	04.04.2007
DRAWN BY	JOB NUMBER
	2007-200
SHEET	DRAWING NO.
2 of 5	07200-2

YWB

MNB7-071

MNB7-071

EXHIBIT 1.2F