


TYPICAL ROAD SECTION
SCALE 1:50

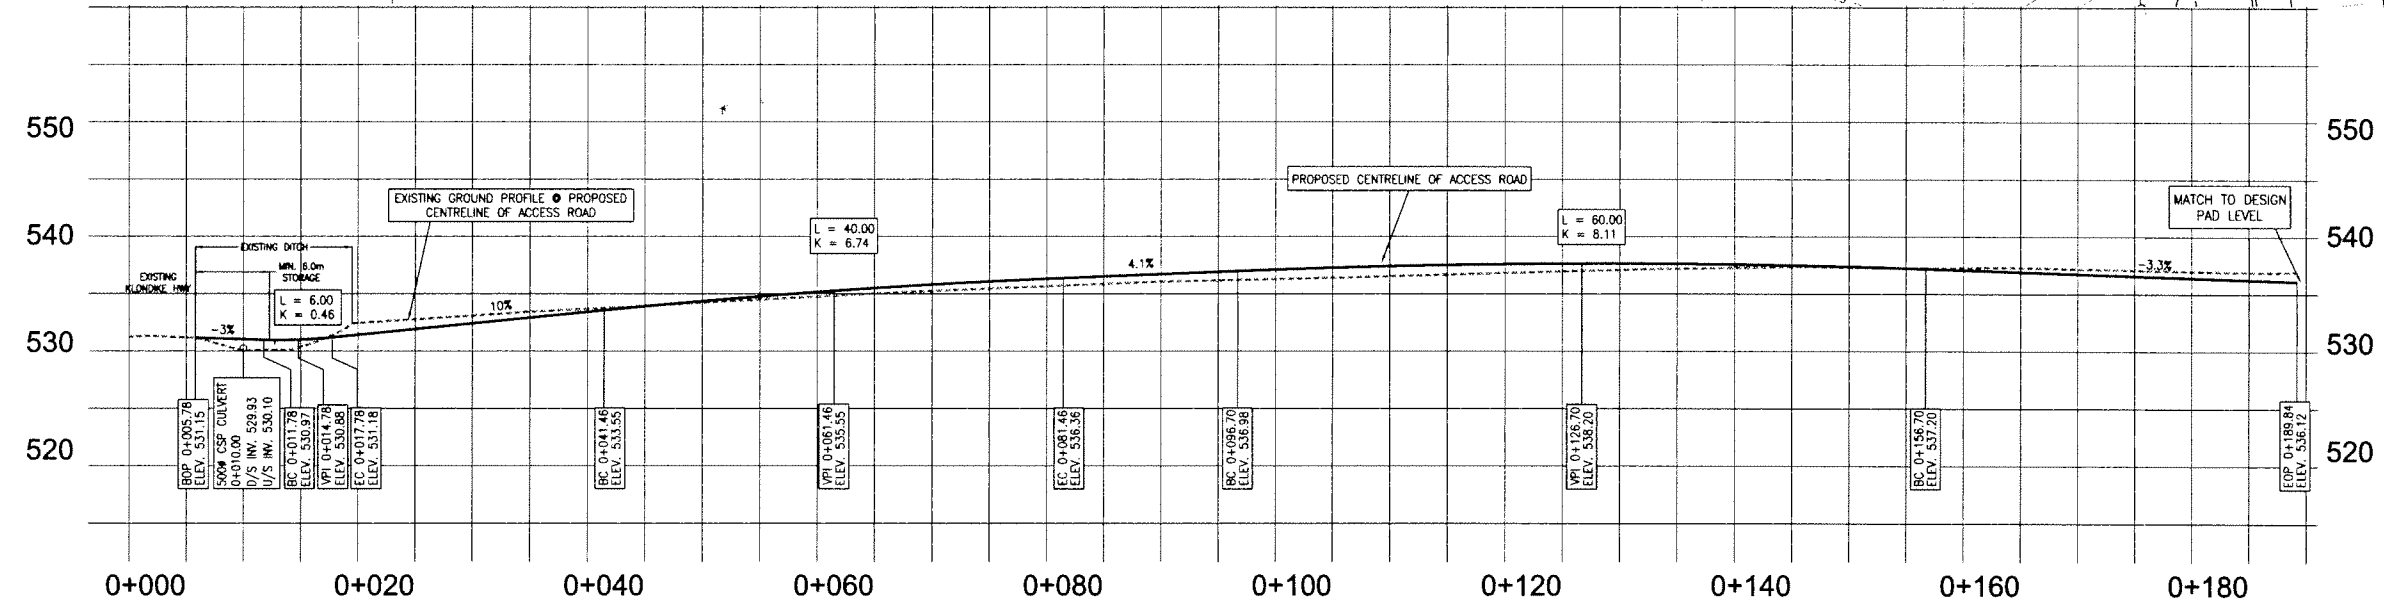

YWB

2007-200

Quest Engineering Group

1	ISSUED FOR REVIEW	APRIL 2007	VM
---	-------------------	------------	----

VISTA TEK LTD
803 WOOD ST. WHITEHORSE, YT, Y1A 2S8
867-383-3488 867-383-3485 FAX

S.F.N. PROPOSED SEPTIC PIT

PELLY CROSSING

ACCESS ROAD
PLAN & PROFILE

DESIGNED BY	VM	SCALE	1:300
DRAWN BY	SB	DATE	30.03.07
CHECKED BY	JA WARD	PROJECT NO.	2007-200
SHEET	5	TOTAL SHEETS	5
PROJECT	07200-5		

MN07-071