


C:\Whitehorse\Data\021\Drawings\Keno\W14101178_ML_Site_Search\3_Site_Overview\W14101178.003_Engineering_Support_Services\W14101178.003_Figure_1.dwg [FIGURE 1] January 14, 2010 - 8:53:52 am (BY: JAMES BUYCK)

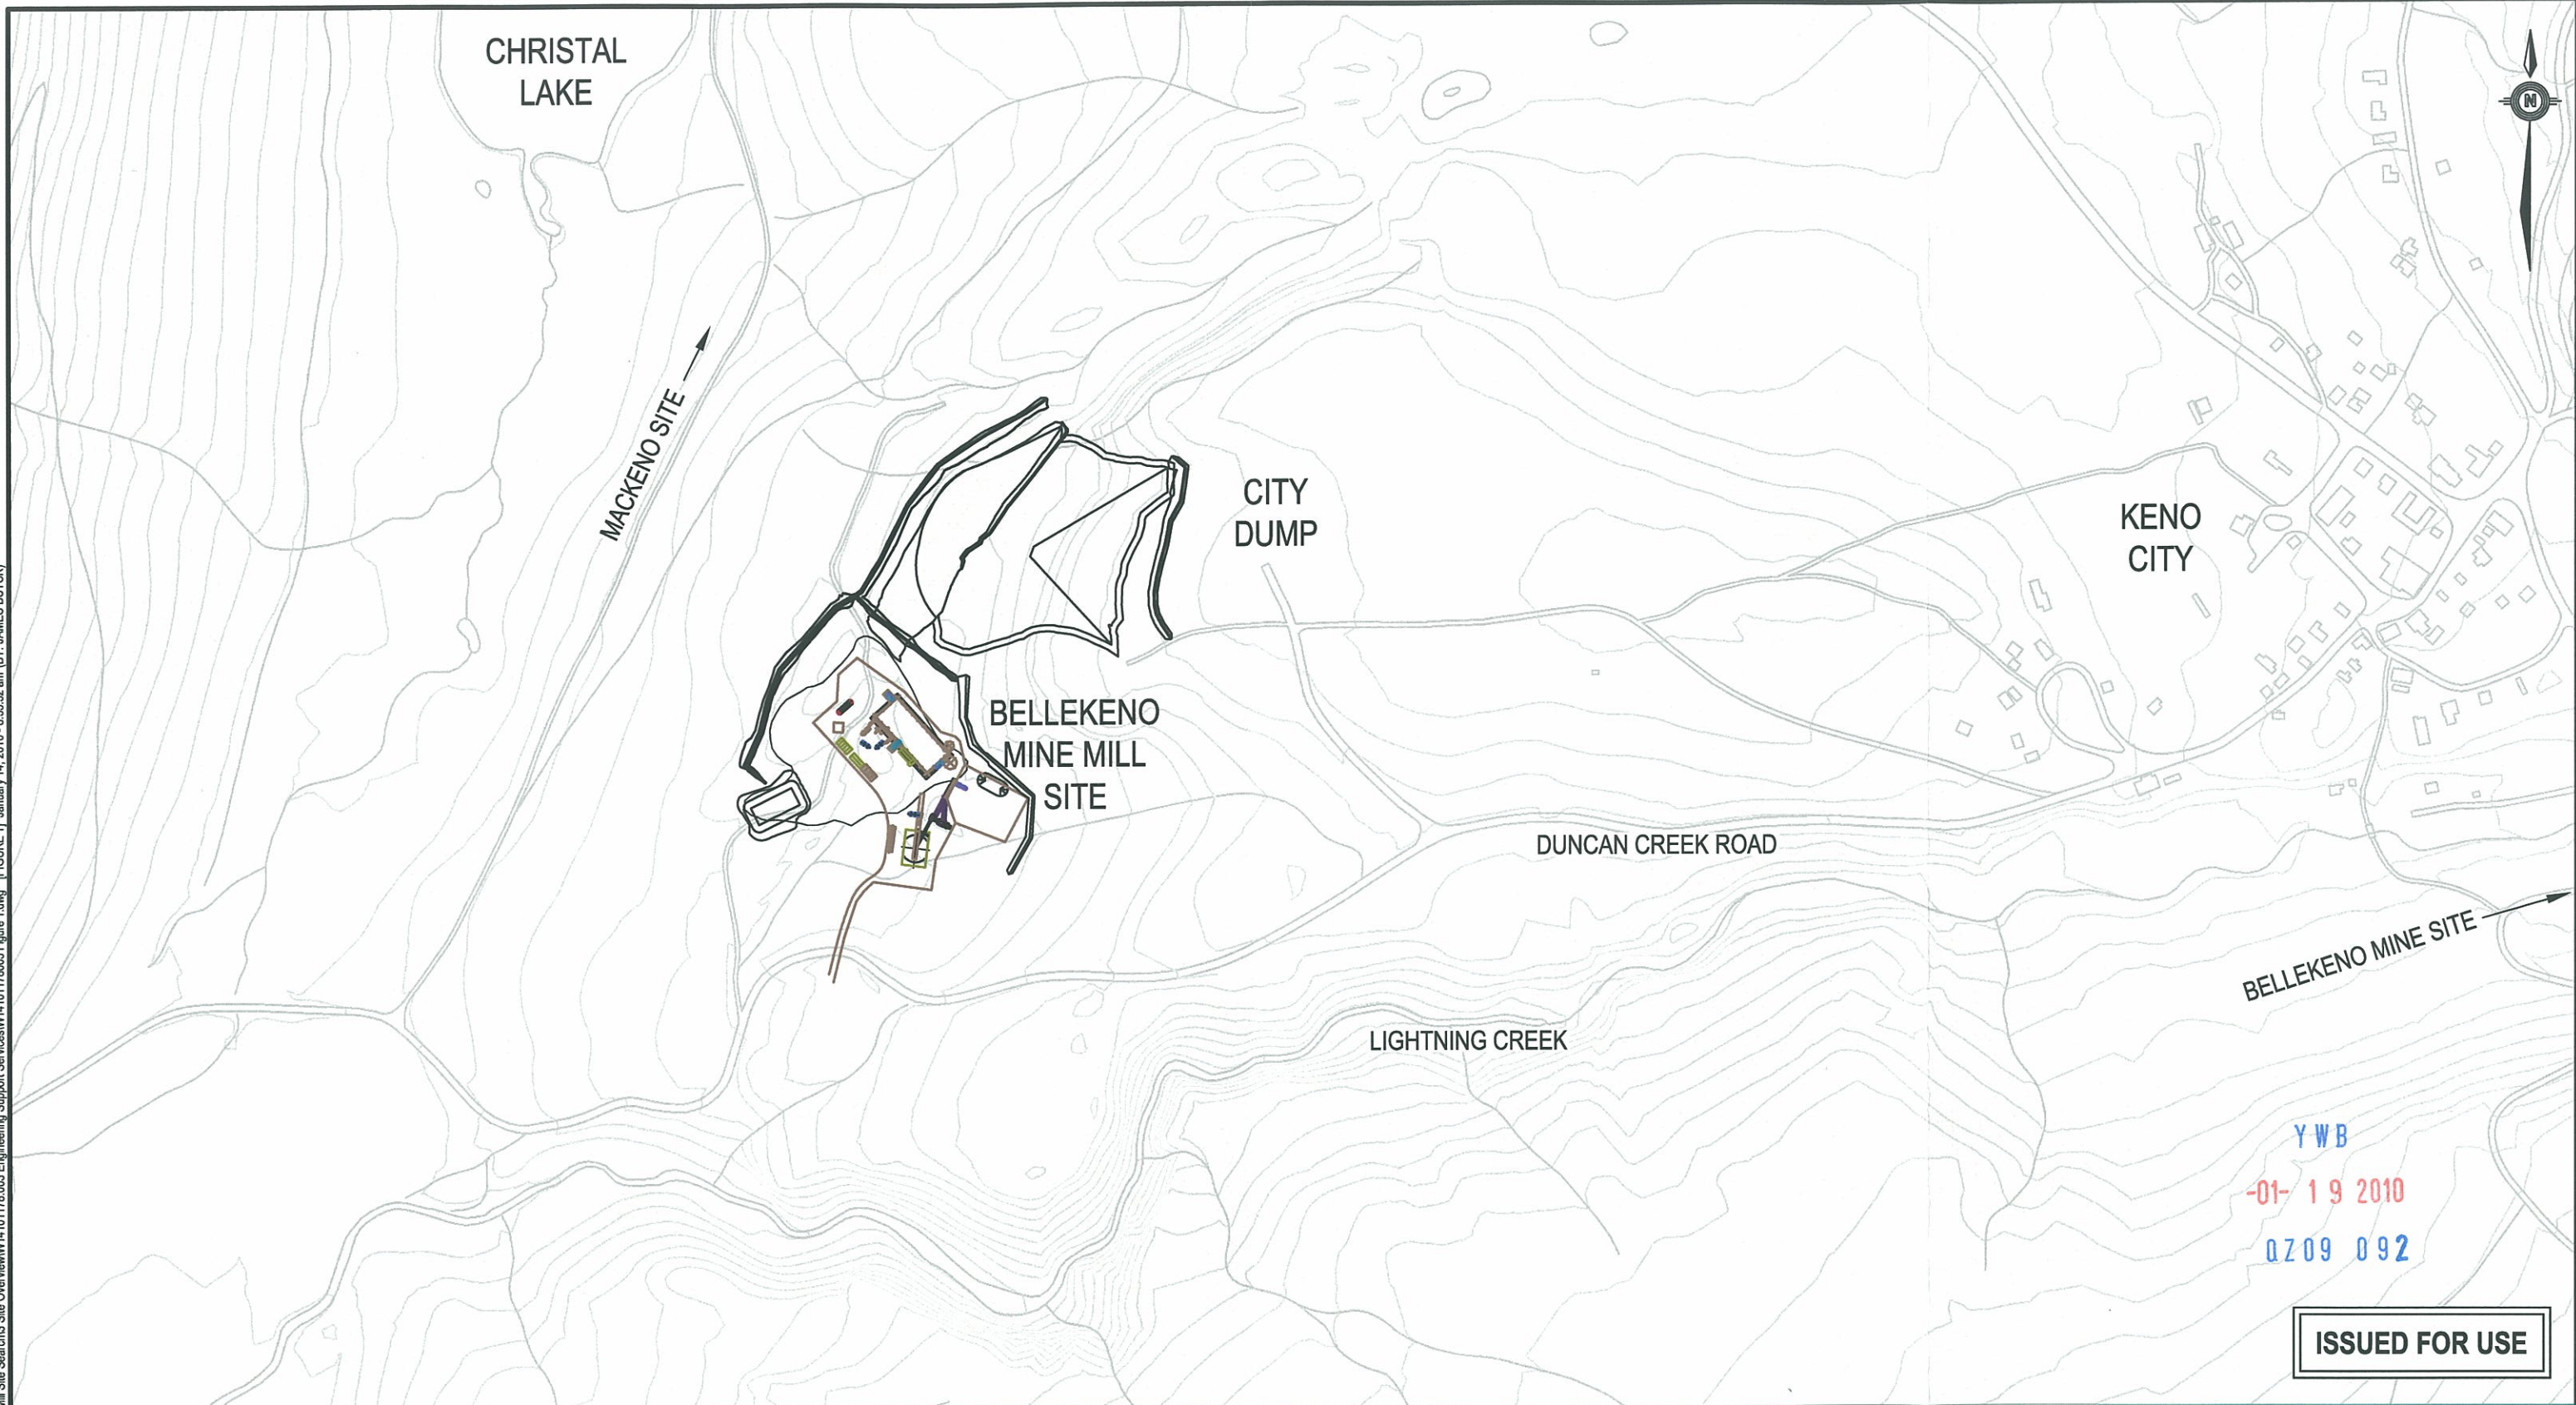

YWB
-01- 19 2010
0209 092

ISSUED FOR USE

NOTES:
BASE PLAN PROVIDED BY ALEXCO RESOURCE CANADA CORP.



CLIENT



ALEXCO

EBA Engineering Consultants Ltd. 

**DRY-STACK TAILINGS FACILITY DESIGN
BELLEKENO MINE MILL SITE, YUKON**

GENERAL LOCATION PLAN

PROJECT NO. W14101178.003	DWN KJT	CKD CJD	REV 1
OFFICE EBA-WHSE	DATE January 13, 2010		

Figure 1