

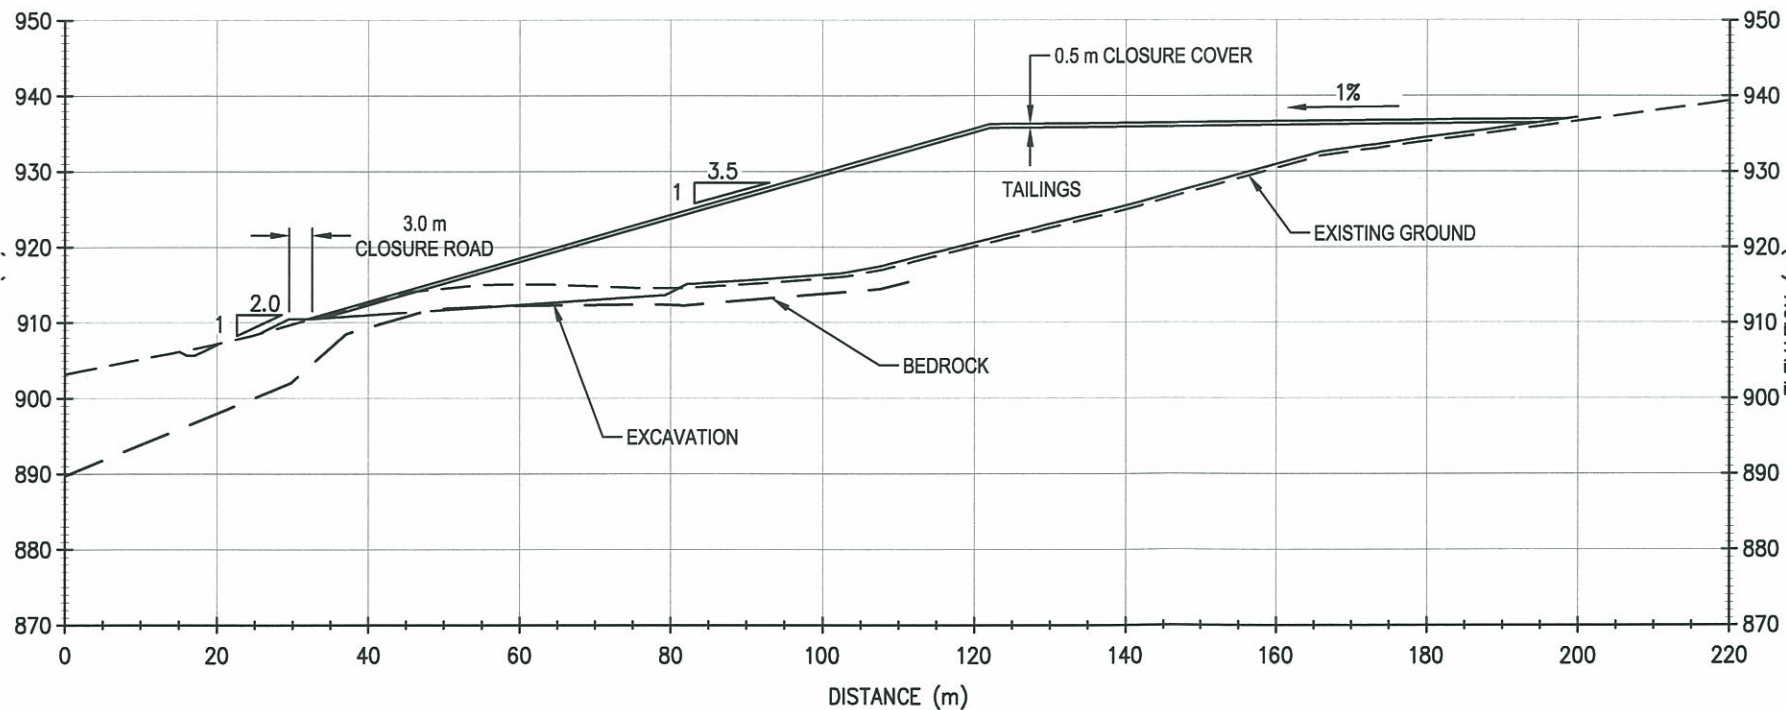


Q:\Whitehorse\0201\Drawings\0201\Drawings\0201\178 Mill Site Search3 Site Overview\W14101178.003 Engineering Support Services\W14101178003 Figs 2-12\13Jan10.dwg .c3DURE 12 January 13, 2010 - 5:00:15 pm (BY: JAMES BUYCK)

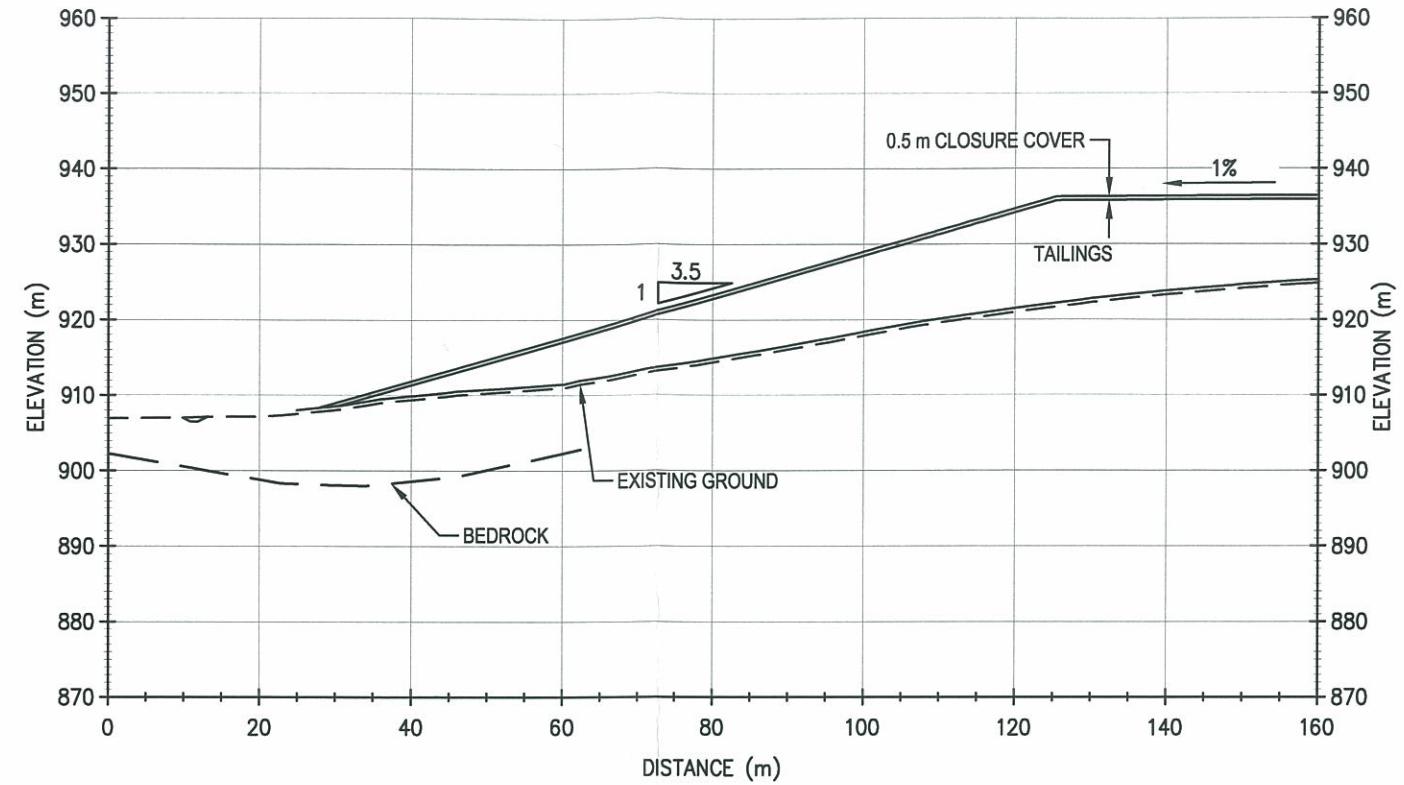

YWB  
-01- 19 2010  
0209 092

**ISSUED FOR USE**

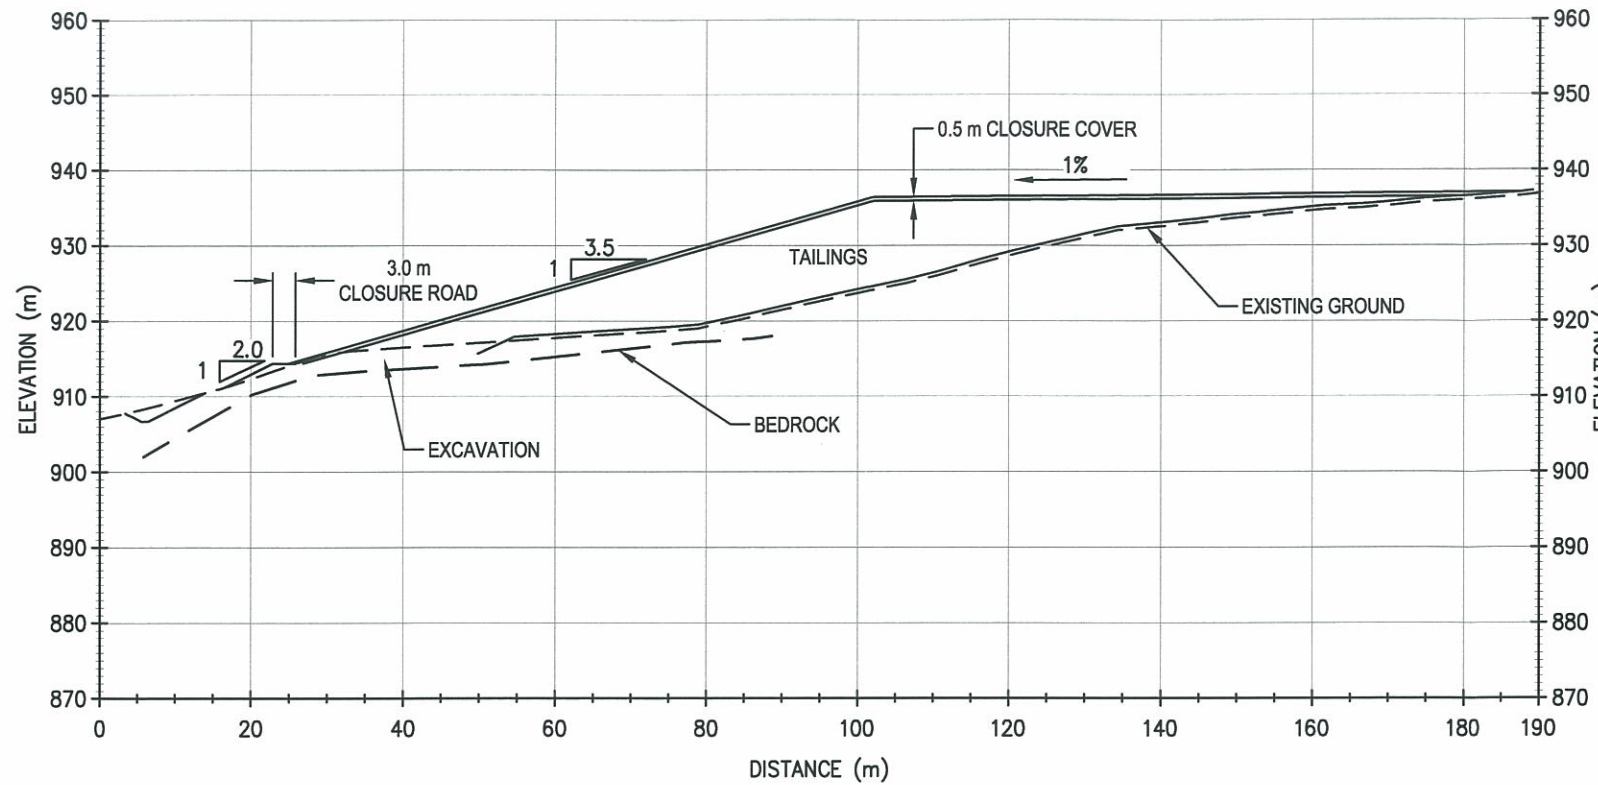

CLIENT



EBA Engineering Consultants Ltd.

**DRY-STACK TAILINGS FACILITY DESIGN  
BELLEKENO MINE MILL SITE, YUKON**

**CLOSURE SECTIONS**

PROJECT NO. W14101178.003	DWN KJT	CKD CJD	REV 1
OFFICE WHSE	DATE January 13, 2010		

**Figure 12**