


Plan View - Seacan Top Removed

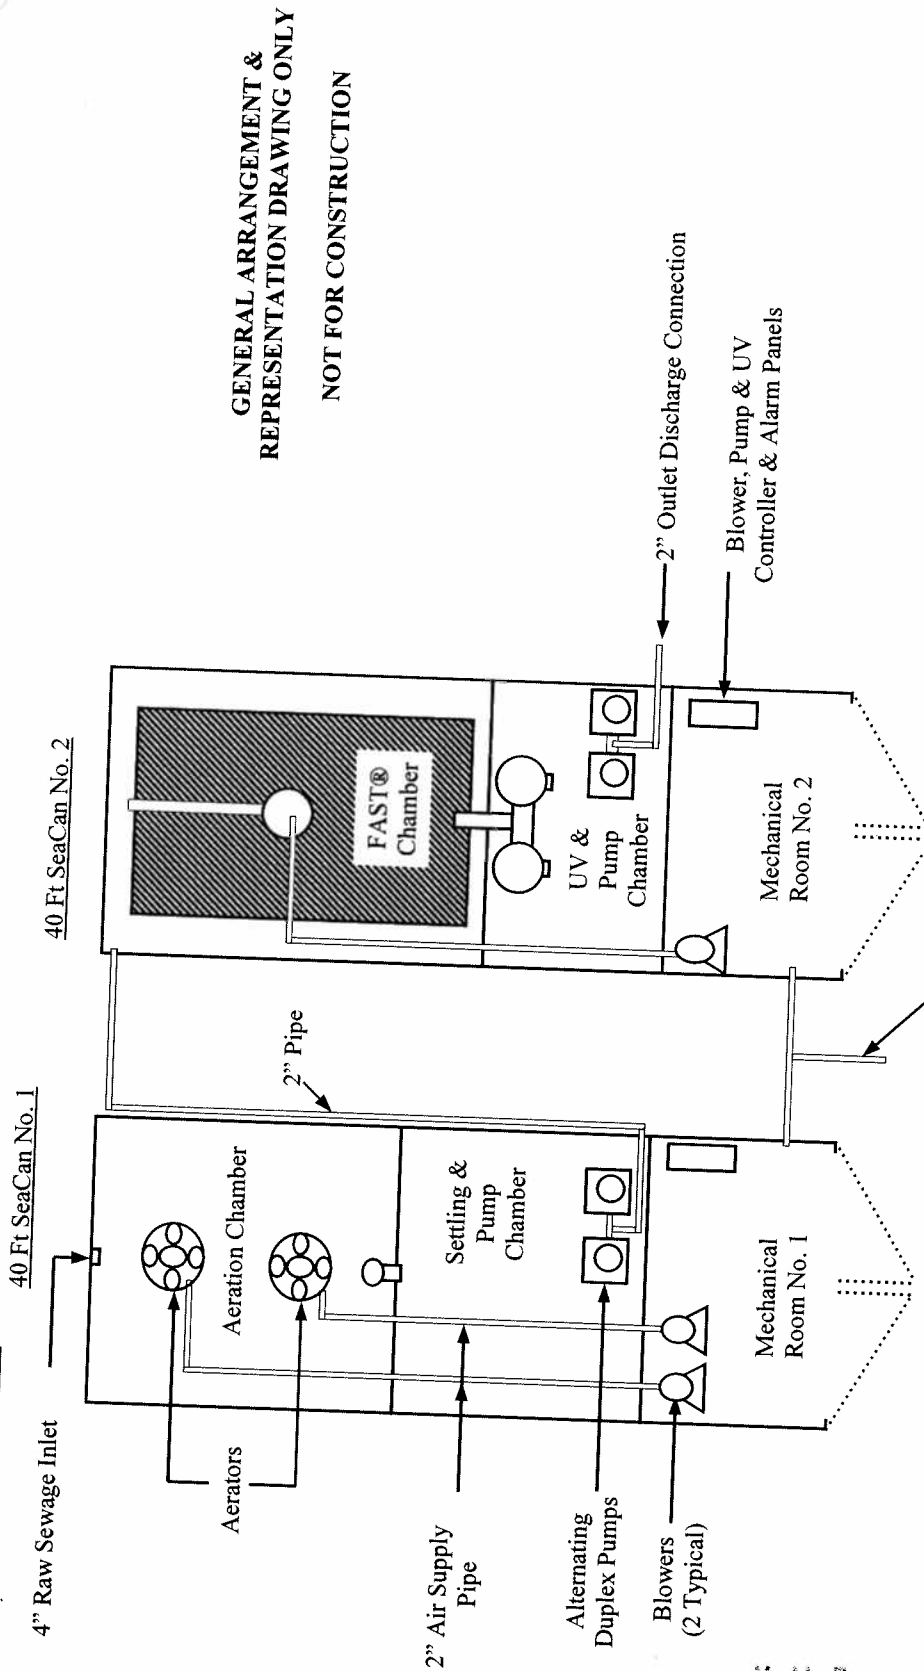

**GENERAL ARRANGEMENT &
REPRESENTATION DRAWING ONLY
NOT FOR CONSTRUCTION**

Notes:

1. SeaCan is insulated with foam.
2. SeaCan doors are facing to allow for an interconnecting structure, if wanted, to be placed and allow for entry protection from snow for service personnel.
3. SeaCan's are heated by Hot Water System provided by others but with hot water pipes placed into seacan by Pinnacle.
4. Refer to Owner & Operator Manual for project specific operating and power details and the maintenance requirements.

Rev #	Date	Detail

Drawing Title	NOMADIC™ Custom For 32.0 M3 /day
Project	McNevin Management Yukon Project
Scale	Not To Scale
Drawn By	Frank Hay
Date	February 27, 2008
Drawing No	NOMADIC-Custom-32M3 Sheet 1 of 2




Pinnacle Environmental Technologies Inc.
 22765-A Fraser Highway Ph: 604-514-7555
 P. O. Box 12112 Fx: 604-514-7595
 Langley, BC V3A 9J5 Email: info@peti.ca
 WebSite: www.peti.ca


Y W D

Elevation View - Seacan Side Wall Removed

40 Ft SeaCan No. 1

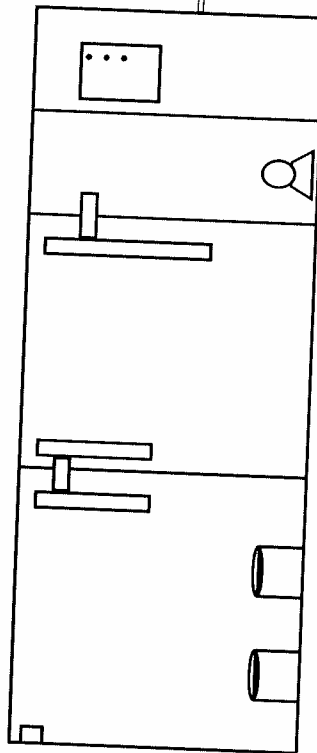

40 Ft SeaCan No. 2

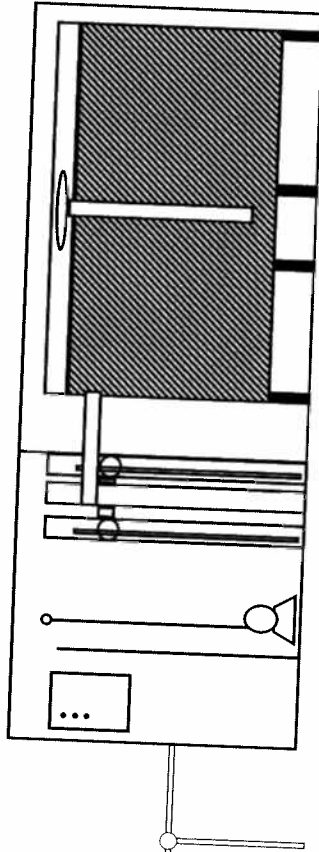

GENERAL ARRANGEMENT & REPRESENTATION DRAWING ONLY

NOT FOR CONSTRUCTION

Notes:

1. SeaCan is insulated with foam.
2. SeaCan doors are facing to allow for an interconnecting structure, if wanted, to be placed and allow for entry protection from snow for service personnel.
3. SeaCan's are heated by Hot Water System provided by others but with hot water pipes placed into seacan by Pinnacle.
4. Refer to Owner & Operator Manual for project specific operating and power details and the maintenance requirements.

Rev #	Date	Detail	Drawing Title	NOMADICTM Custom
				For 32.0 M3 /day
			Project	McNevin Management Yukon Project
			Scale	Not To Scale
			Drawn By	Frank Hay
			Date	February 27, 2008
			Drawing No	NOMADIC-Custom-32M3



Pinnacle Environmental Technologies Inc.
 22765-A Fraser Highway Ph: 604-514-7555
 P. O. Box 12112 Fx: 604-514-7595
 Langley, BC V3A 9J5 Email: info@peti.ca
 WebSite: www.peti.ca