


MINING PLAN

APPLICANT: Ralph Troberg

DRAFTED BY: T Osler

DATE: Sept 2008

Right limit Bonanza Creek valley

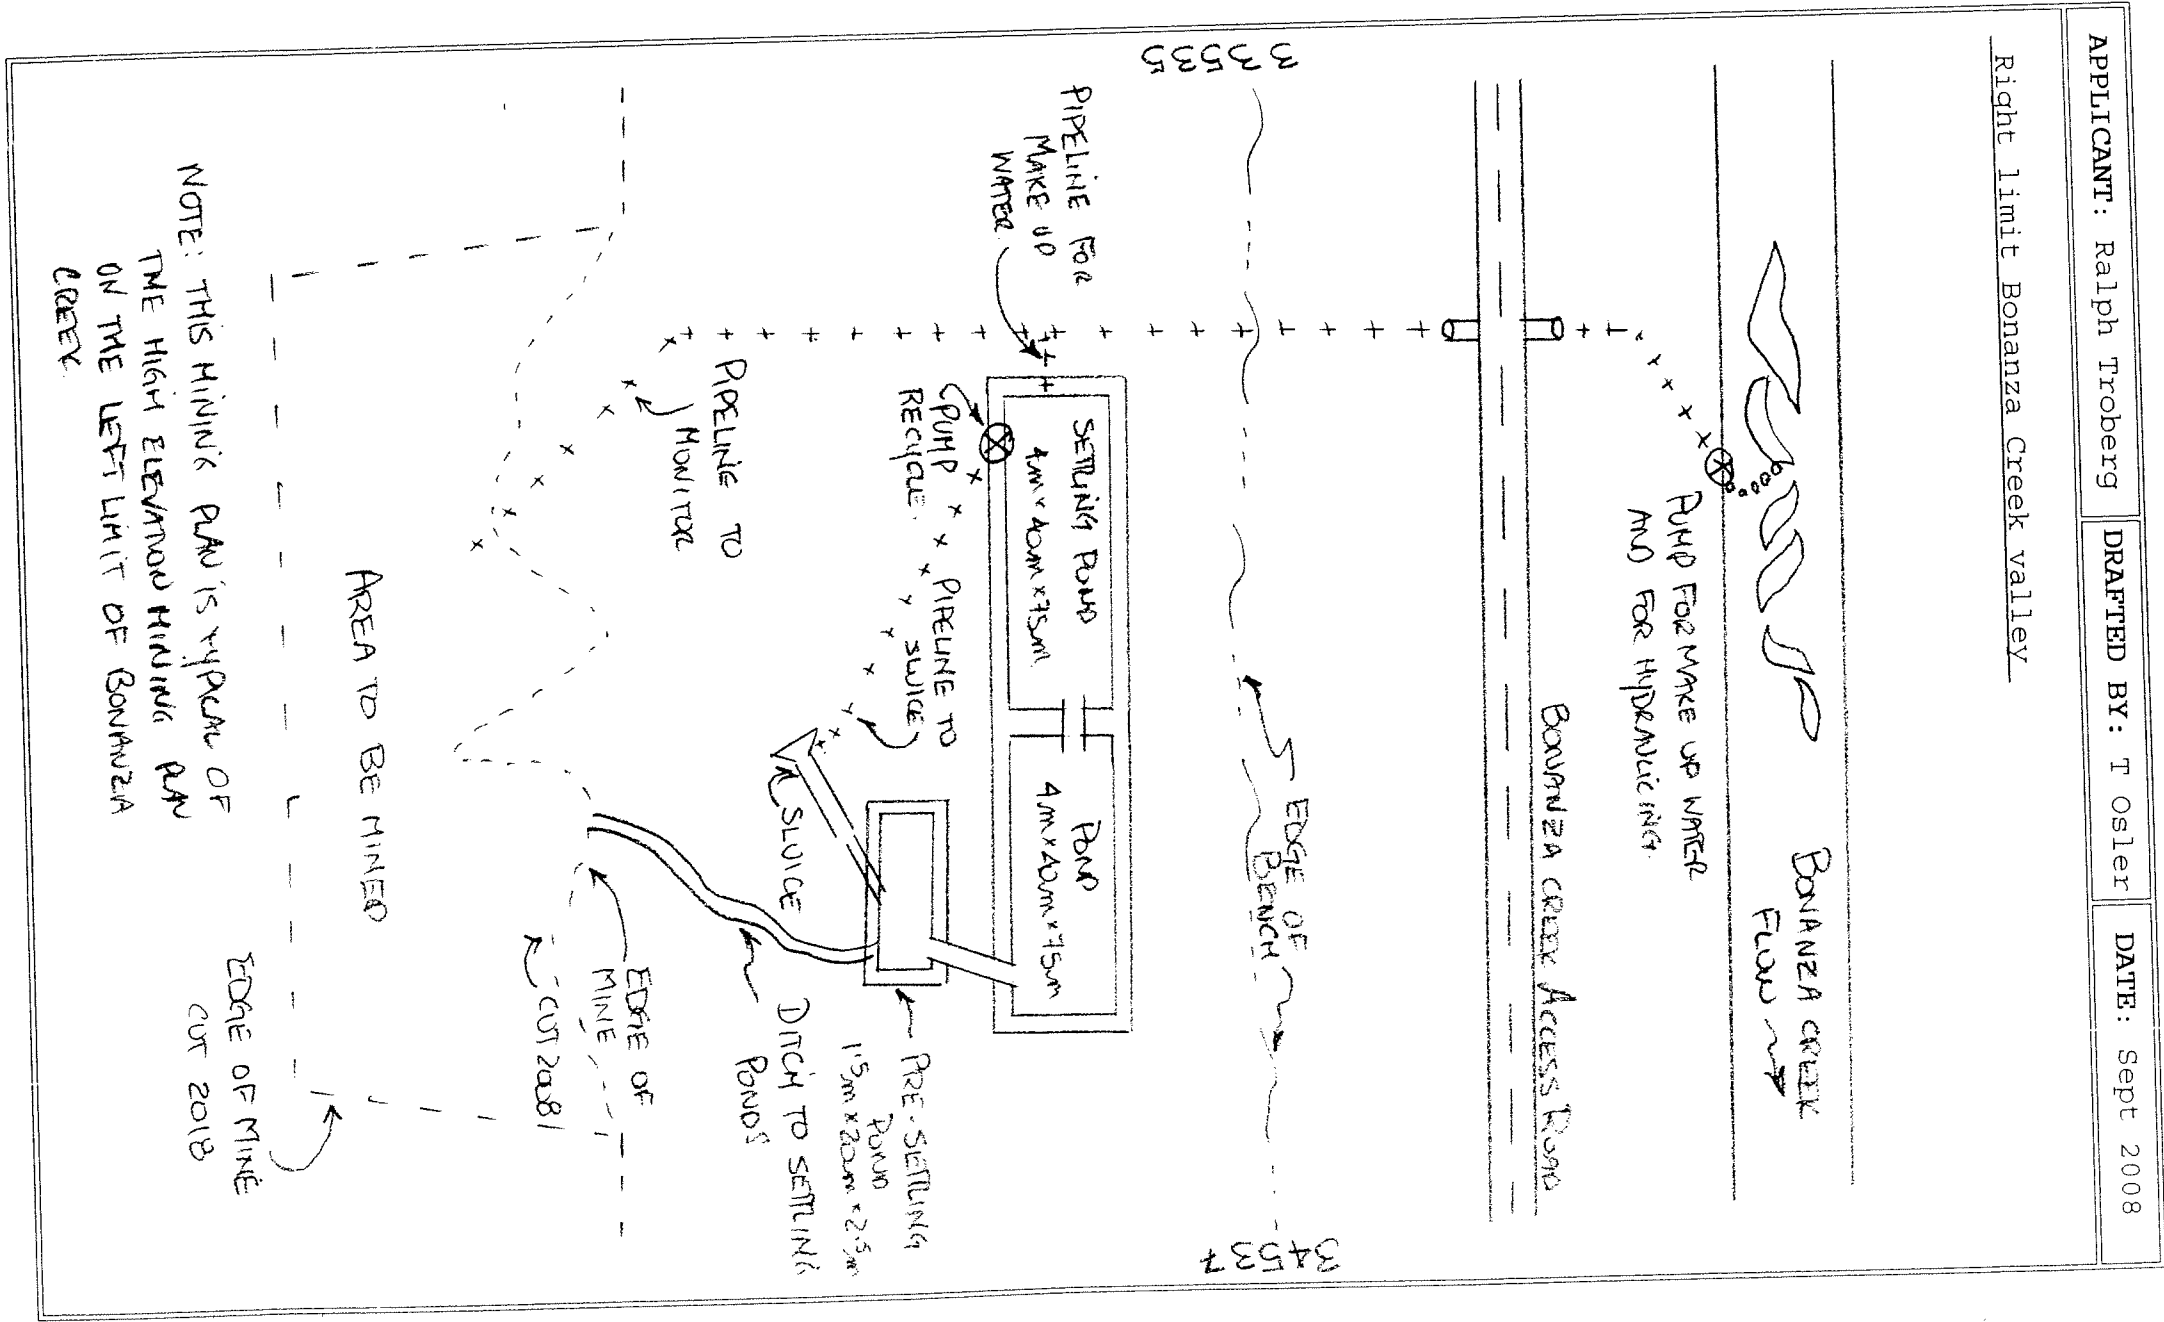

NOTE: THIS MINING PLAN IS IN ACCORDANCE WITH THE HIGH ELEVATION MINING PLAN ON THE LEFT LIMIT OF BONANZA CREEK

04/08 applic

Water Licence & Mining Land Use

PM08 616

YWB